

KEY PLAN:



SITE PLAN  
(NOT TO SCALE)




NOTES:

THE COPYRIGHT OF THE DRAWINGS, WHETHER IN PRINTING AND PHOTOCOPIED OR OTHERWISE, IS RESERVED BY FRANKS AND TOMS ARCHITECTS LTD. THE DRAWING WAS PREPARED USING THE DIMENSION PROVIDED BY THE CLIENT.

CONTRACTOR TO CHECK ALL DIMENSIONS ON SITE BEFORE COMMENCING WORKS. ANY DISCREPANCIES SHOULD BE BROUGHT TO THE ATTENTION OF THE ARCHITECT. DO NOT SCALE FROM THIS DRAWING, USE DIMENSIONS SHOWN ON DRAWINGS, DIMENSIONS REQUIRED ARE TO THE CENTRE UNLESS OTHERWISE SPECIFIED.

THE DRAWINGS RELATE TO THE PROPOSED WORKS AT THE SITE. THE DRAWINGS HAVE BEEN PREPARED FOR THE PROPOSED WORKS ONLY. THE DRAWINGS DO NOT REPRESENT THE EXISTING CONDITIONS ON SITE. ALL DIMENSIONS ARE TO THE CENTRE UNLESS OTHERWISE SPECIFIED.

ALL DIMENSIONS ARE TO THE CENTRE UNLESS OTHERWISE SPECIFIED. THE DRAWINGS ARE SUBJECT TO STATUTORY APPROVALS. CONTRACTOR TO ENSURE ALL CONSENTS TO THE DRAWING PLAN AND APPROVALS HAVE BEEN RELEASED PRIOR TO COMMENCEMENT OF WORKS.

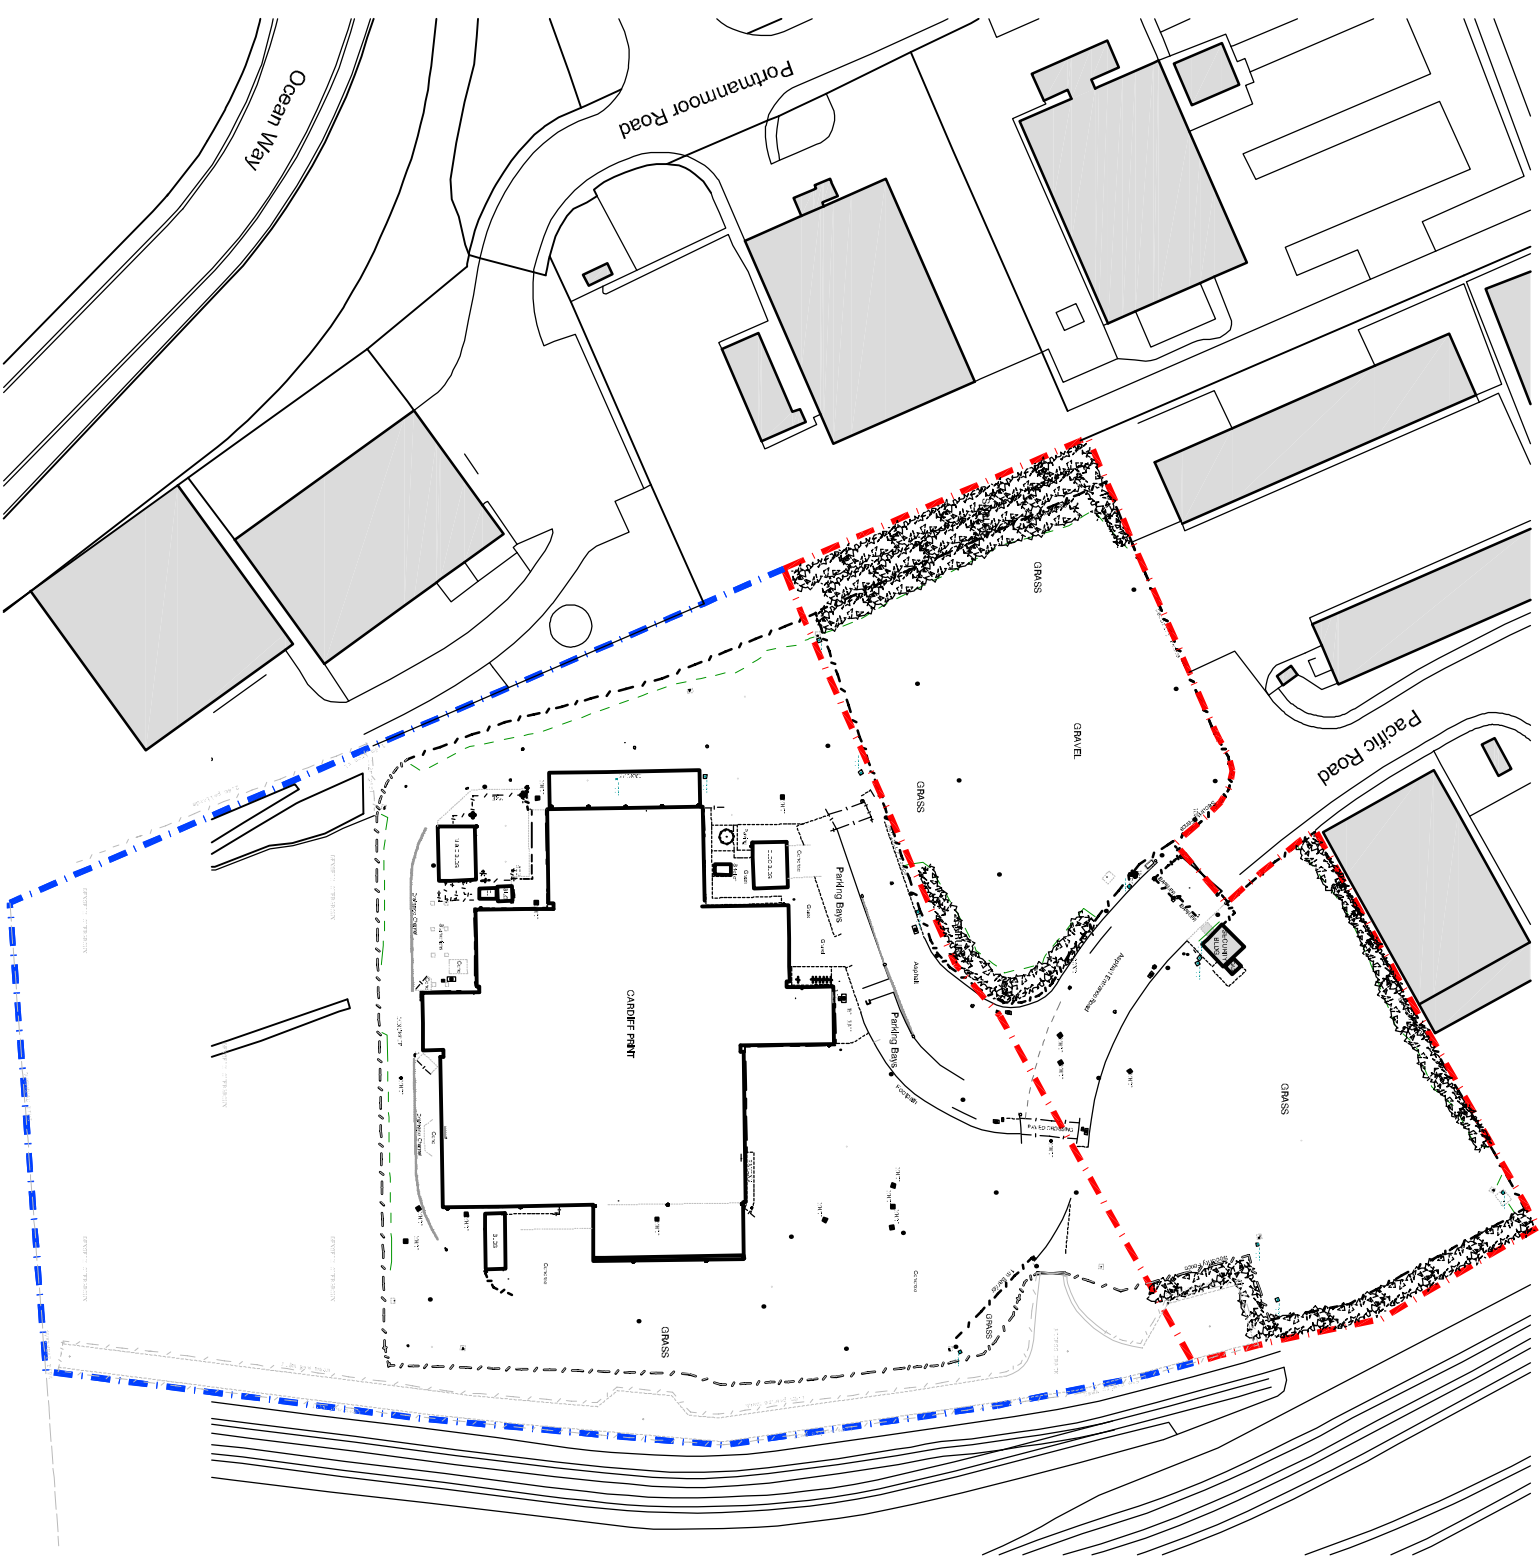

# LOCATION PLAN

(Scale 1:1250 @ A3)

DRAWN/TITLE  
LOCATION PLAN

**franks + toms**  
**ARCHITECTS**

PROJECT  
PRINT WORKS Pacific Road  
Pacific Business Park CARDIFF CF24 5HU

CLIENT  
RIBSTON LTD

REFERENCE  
PLANNING

DATE  
1:1250 @ A3

DATE  
FEB 2022

SCALE  
1:1250 @ A3

DATE  
FEB 2022

DATE  
FEB 2022

